


BYT I
RESIDENCE I
1. podlaží / 1st floor

148,9 m² | 60,2 m² terasy | 288 m² zahrada | 3 ložnice | 3 koupelny
148.9 m² | 60.2 m² terraces | 288 m² garden | 3 bedrooms | 3 bathrooms

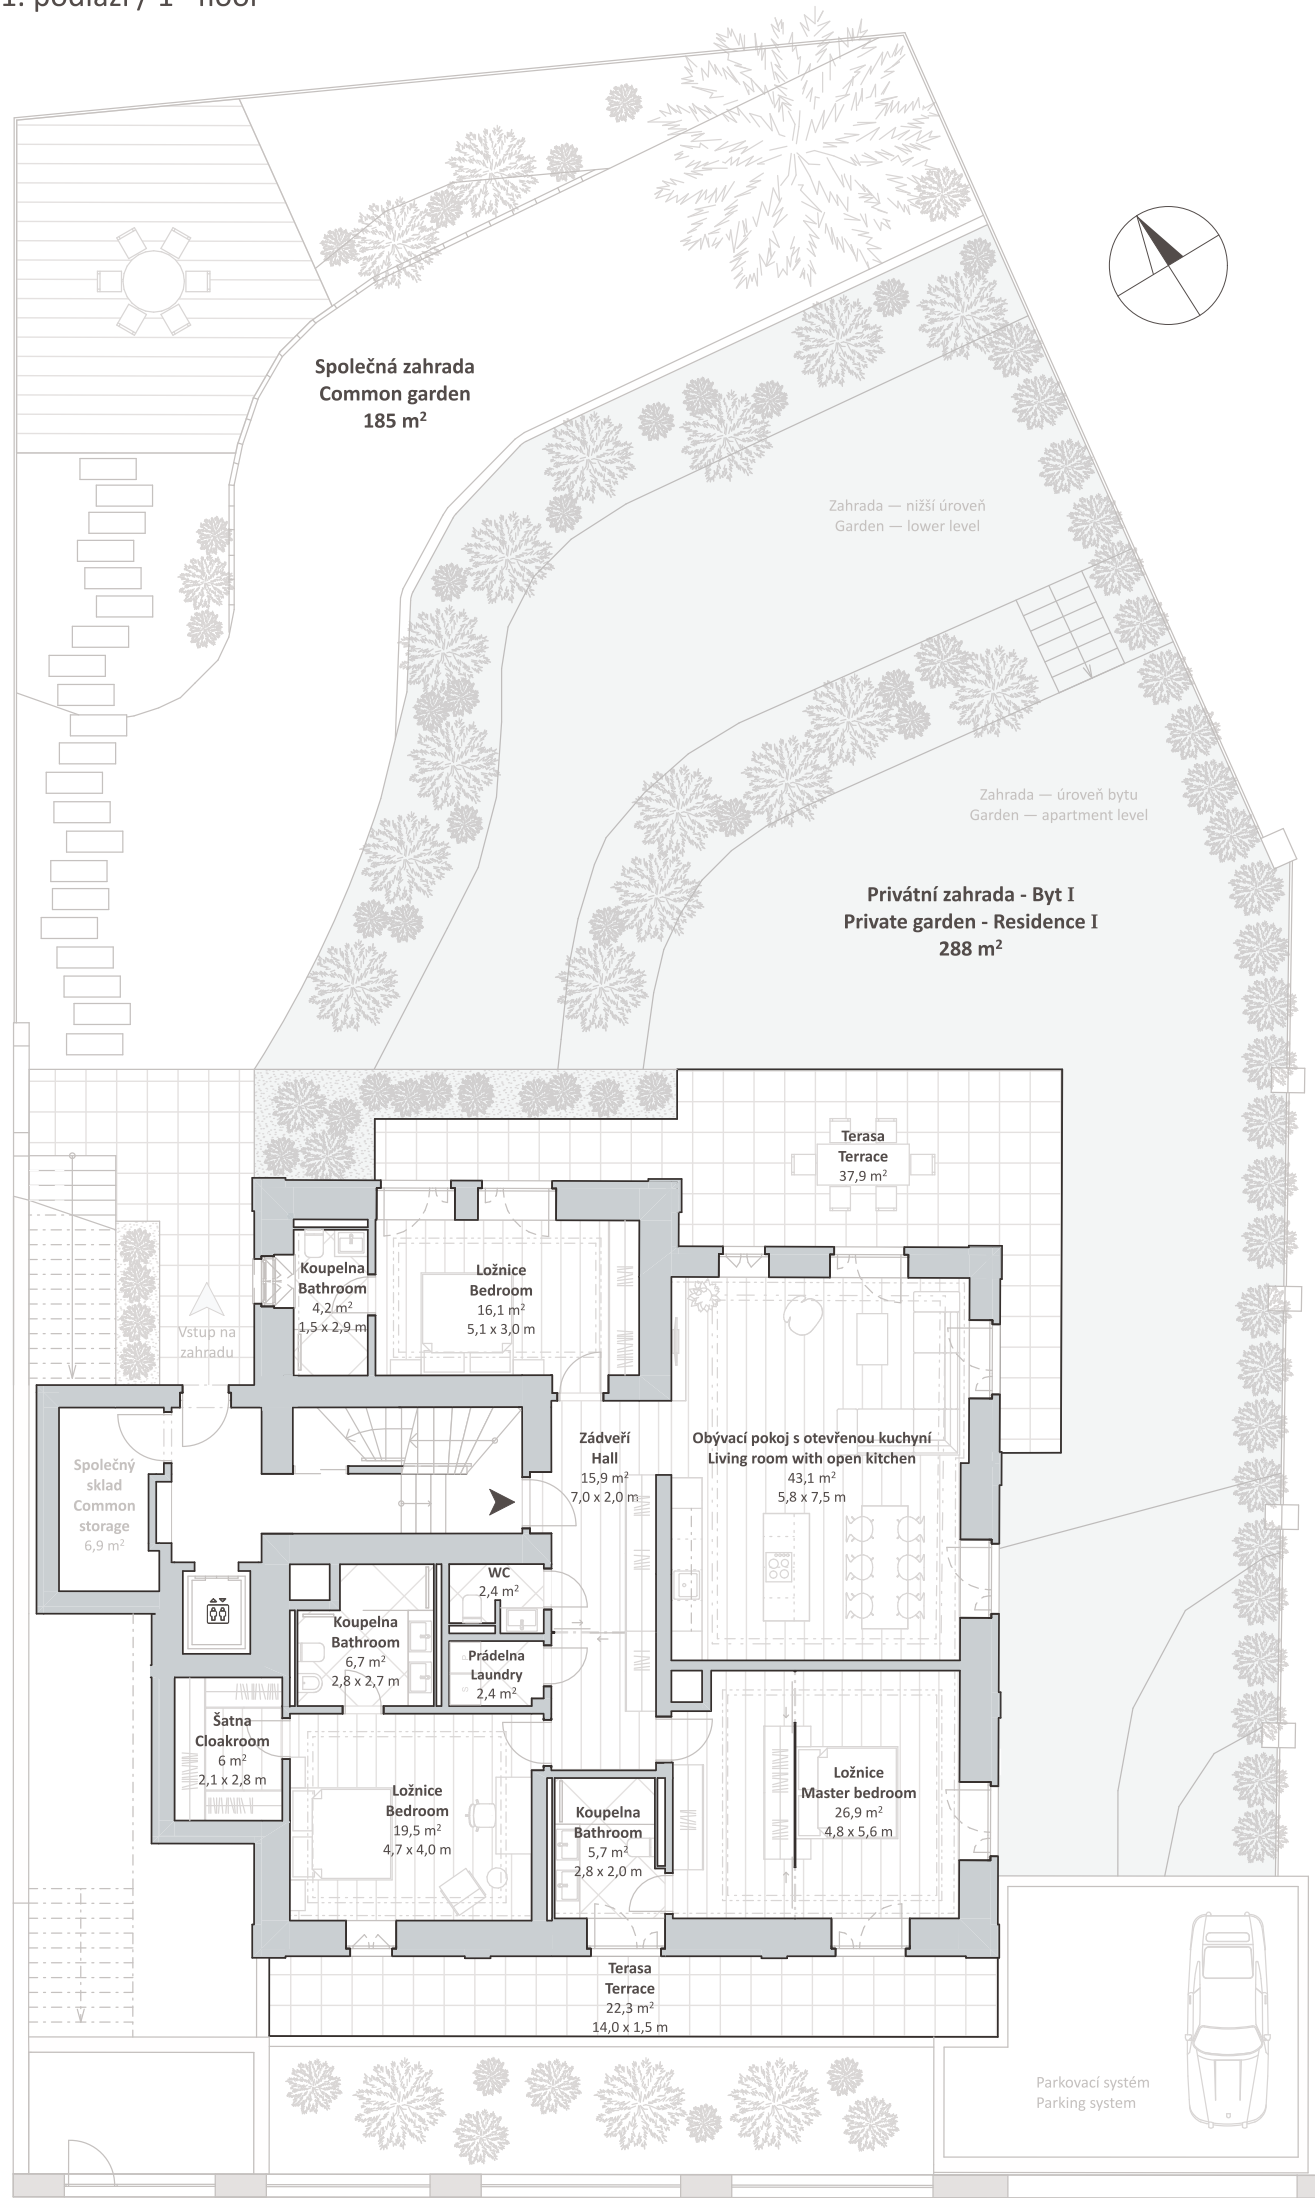

Vstup z ulice Nad Santoškou
Nad Santošskou street entrance

M1:135 0 1 2 5 m

Upozornění:
Vzobrazení bytové jednotky a jejího vybavení/nábytku je pouze informativní, uvedené rozměry jsou odměřeny z aktuálního stavu projektové dokumentace jako čisté užitné rozměry (od líce ohraničujících stěn/konstrukcí), a v rámci rozvoje projektu mohou doznat změn. Finální provedení bytových jednotek je závislé na zadání a na dohodě o prodeji jednotky, uzavřené mezi prodávajícím a klientem jako kupujícím. Vlastník projektu si vyhrazuje právo na změny.

Disclaimer:
The unit layout incl. shown furniture and other interior features are just informative and illustrative. Shown dimensions are measured from current project design as inside (clear) dimensions/areas (from inside face of interior walls) and during the project development can be amended. Final layout of the unit is subject to final specification pursuant to the terms of purchase contract between seller and client. The project owner reserves all rights to make further changes or amendments.

